


	2階案	3階案
倉庫3階	0.00㎡	3013.12㎡
倉庫2階	3013.12㎡	3013.12㎡
倉庫1階	3013.12㎡	3013.12㎡
倉庫部 計	6026.24㎡	9039.36㎡
荷捌スペース	1056.00㎡	1056.00㎡
合計	7082.24㎡	10095.36㎡
建築面積	4059.12㎡	4069.12㎡
駐車台数	82台	82台

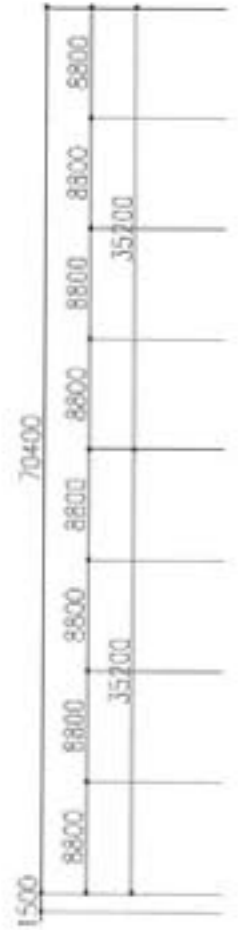

		縮尺 1:500	名称 五段町倉庫 C plan 2階平面図	図番 100.0000004 縮尺 1:500	頁番 02 作成 010119
--	--	-------------	-----------------------------	----------------------------------	--------------------------