



1階平面図 1:100




2階平面図

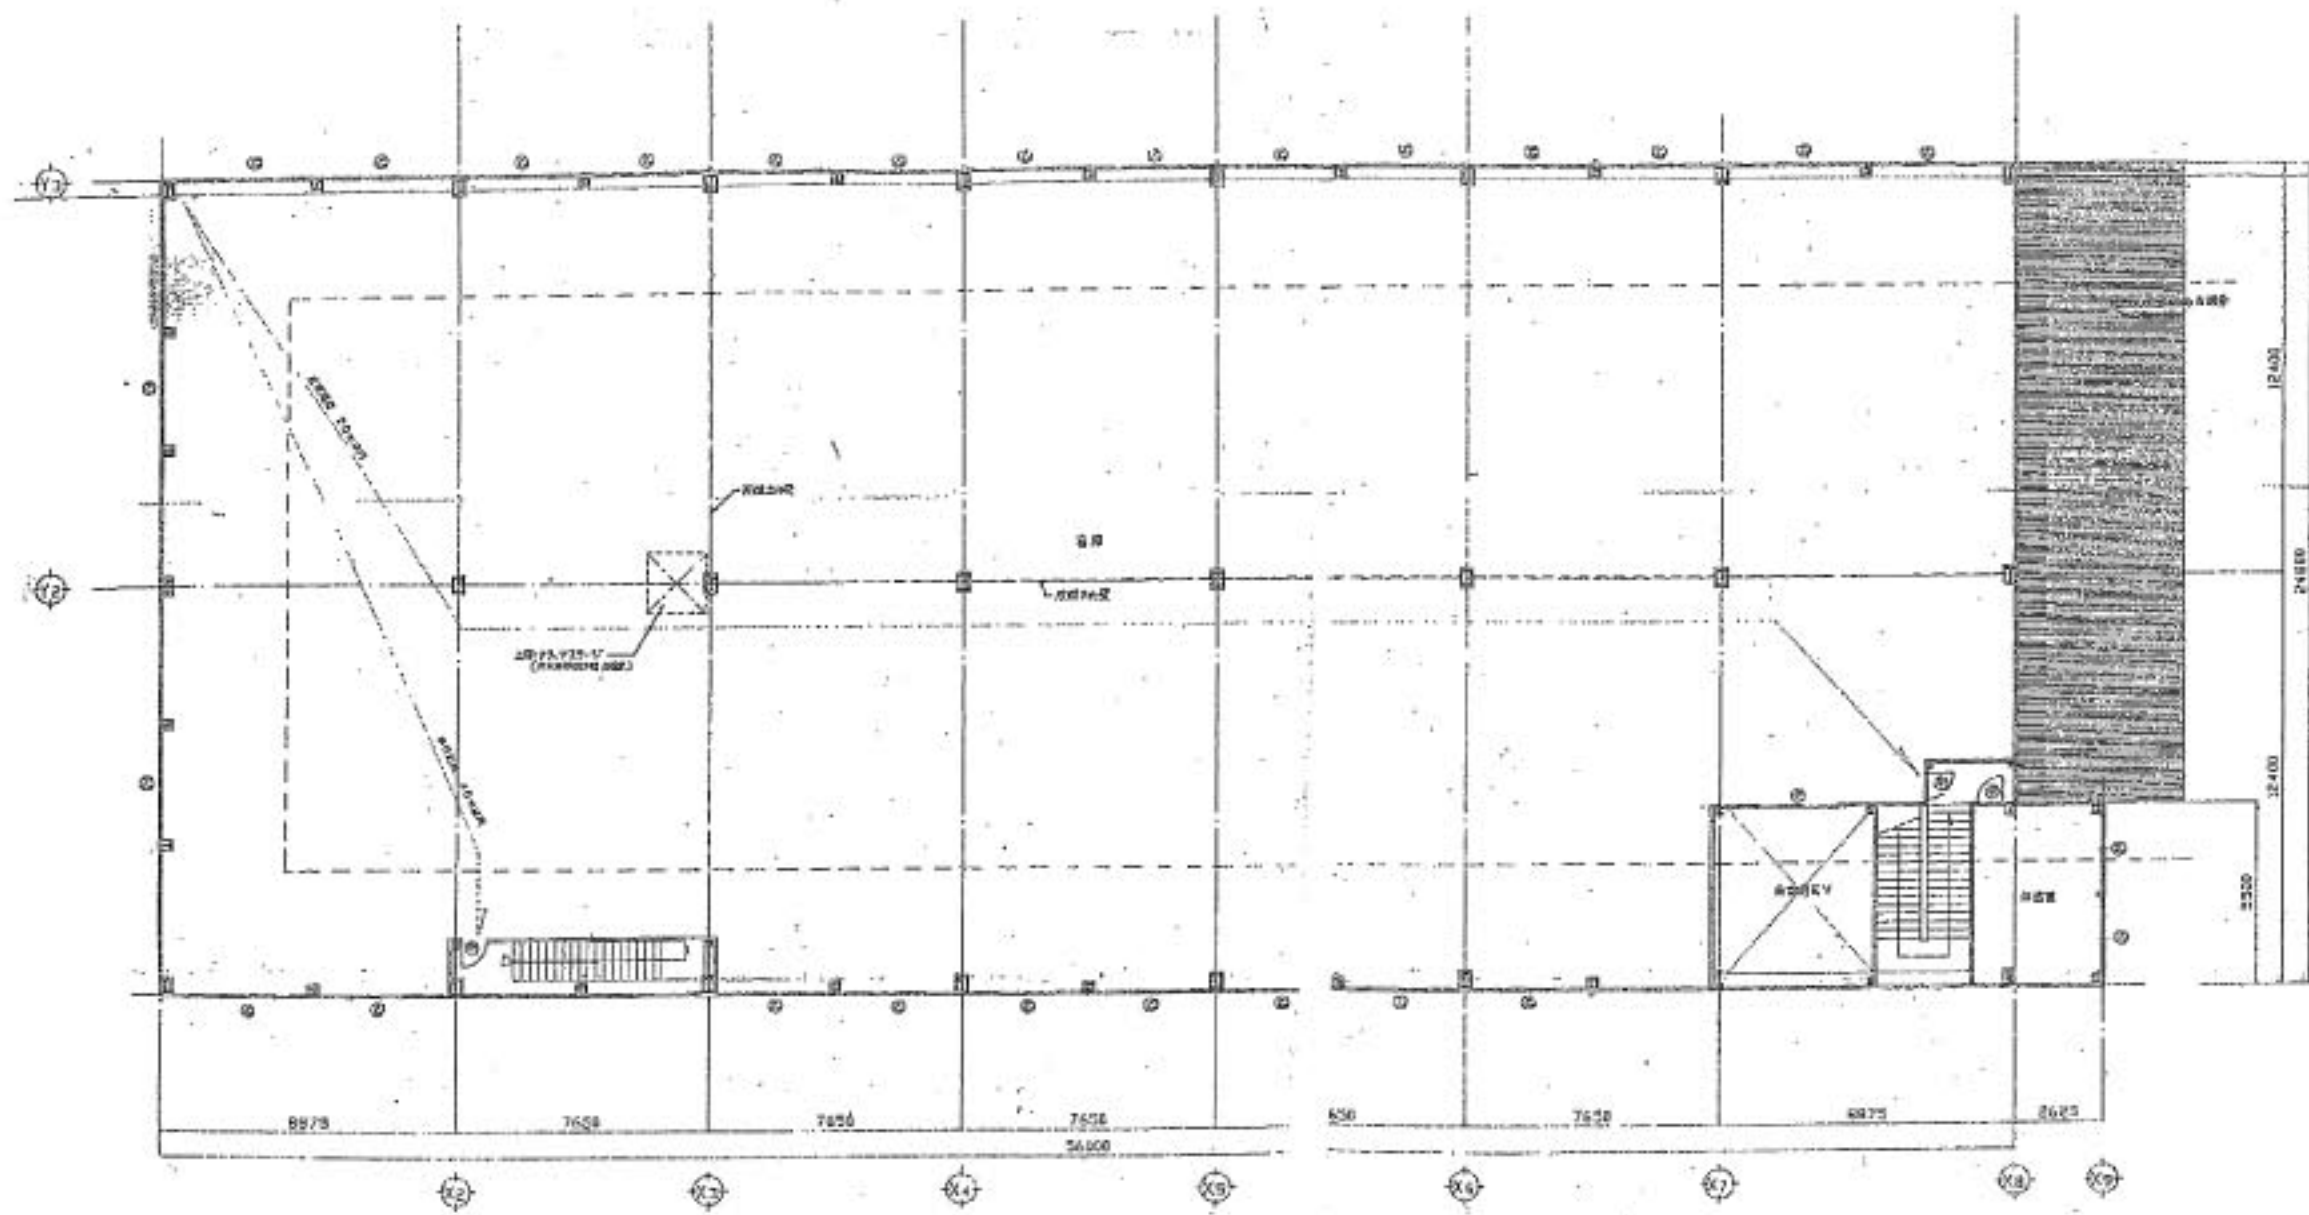



2樓平面圖 1:100

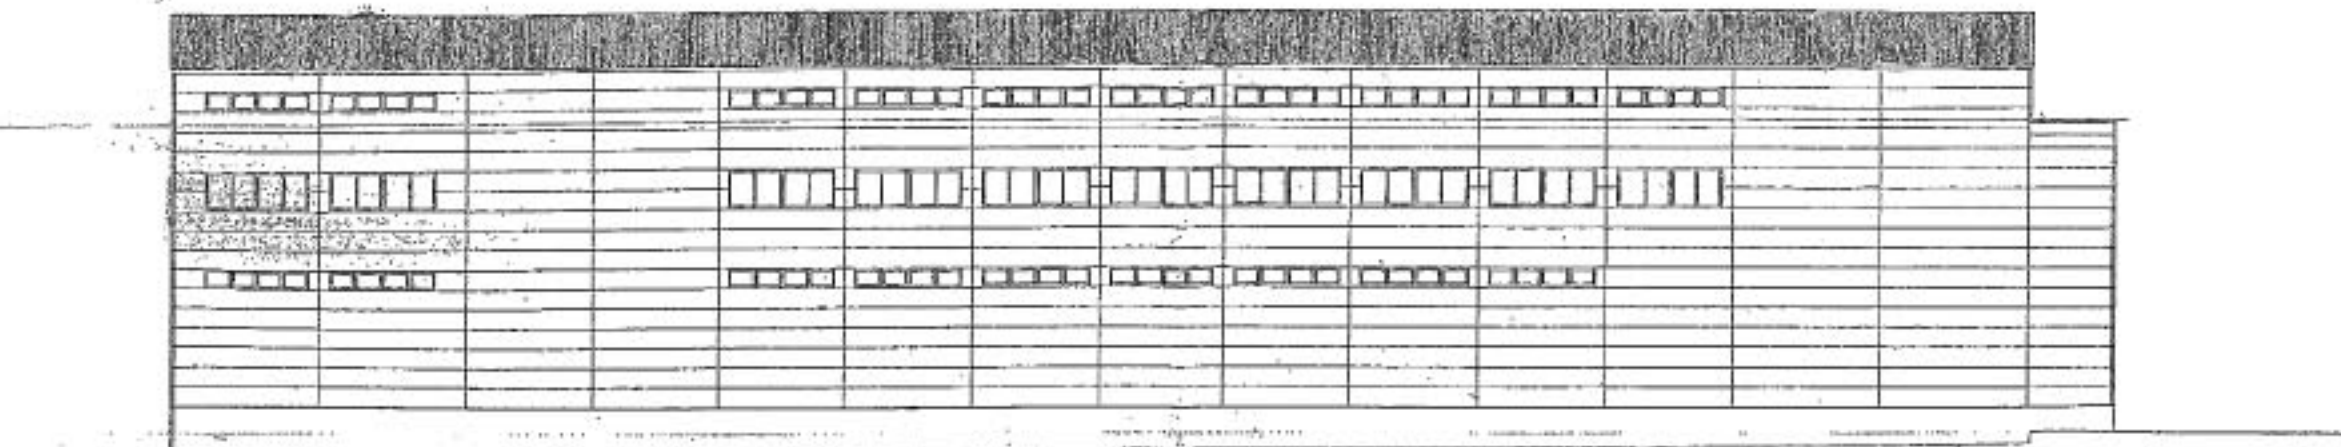

南側立面圖 1:100

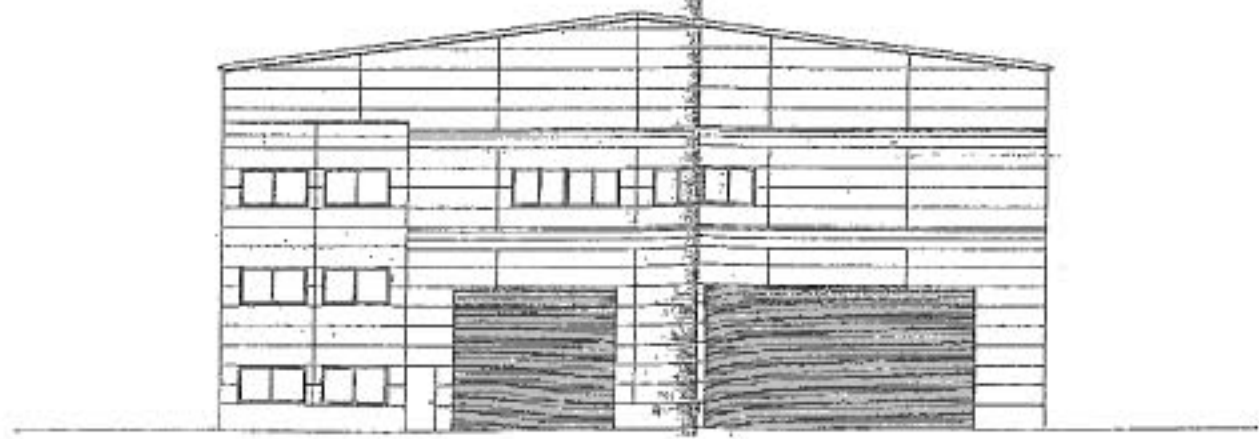

北側立面圖 1:100

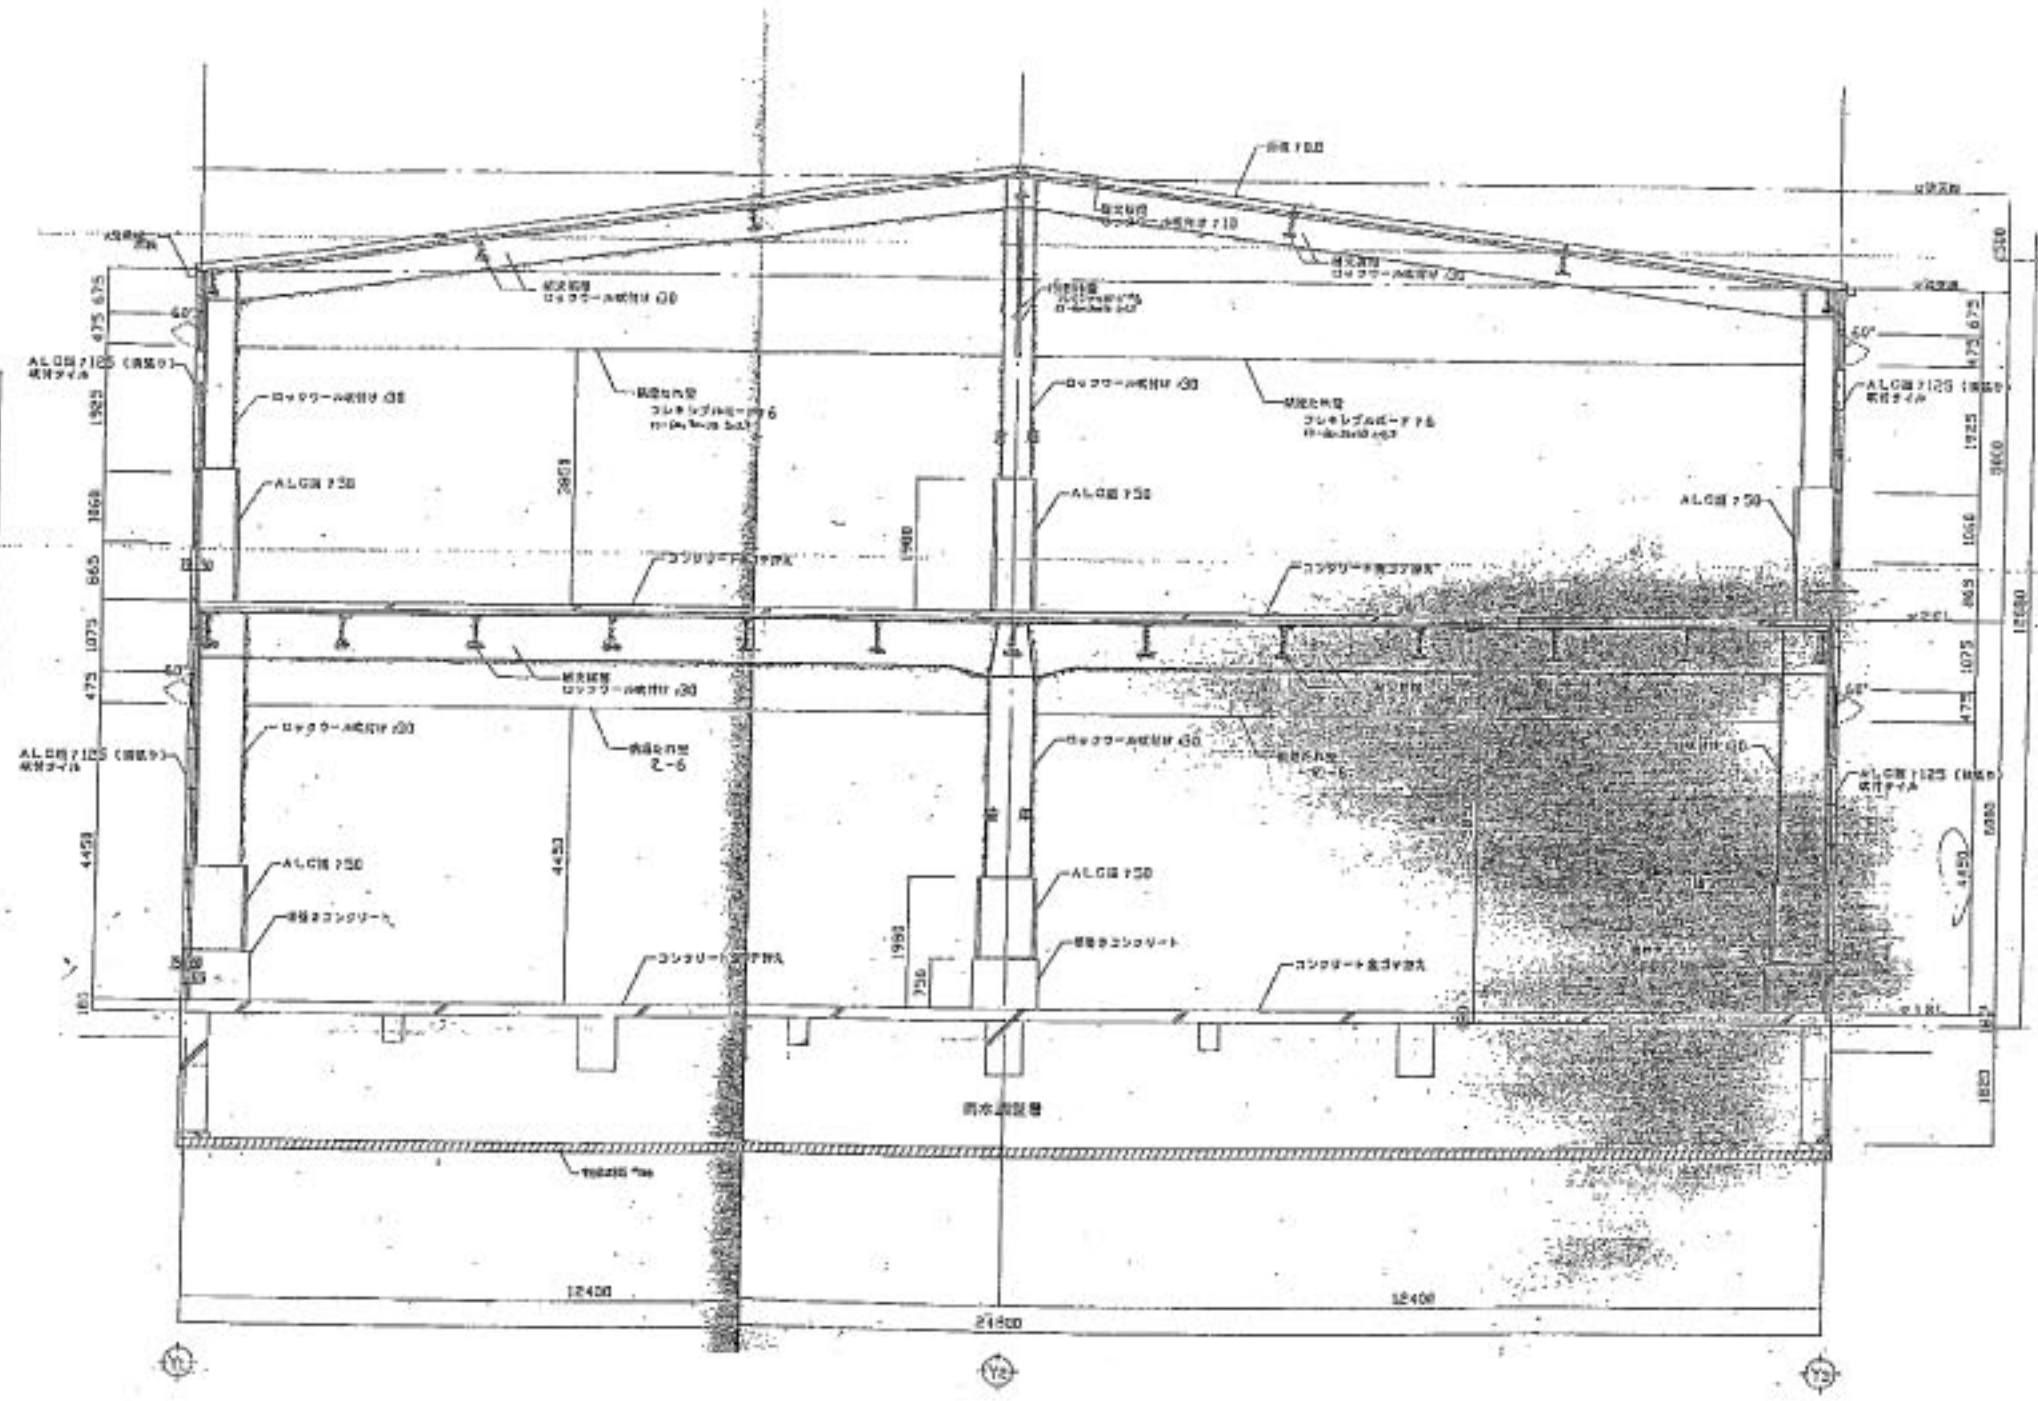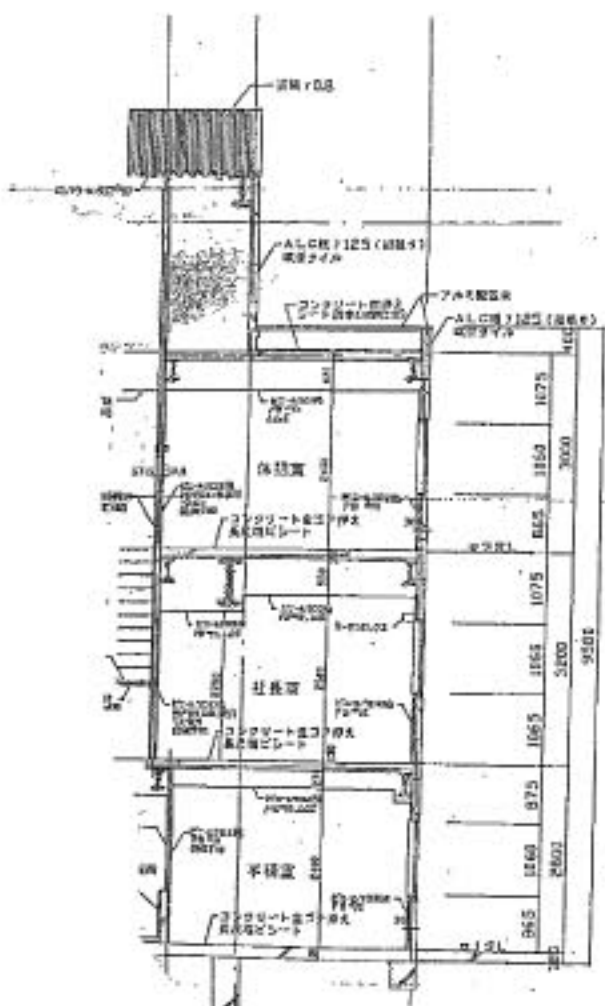

断面図 1:50

